


<b>STATE OF UTAH</b> DEPARTMENT OF NATURAL RESOURCES DIVISION OF OIL, GAS AND MINING						FORM 3 AMENDED REPORT <input checked="" type="checkbox"/>	
<b>APPLICATION FOR PERMIT TO DRILL</b>						<b>1. WELL NAME and NUMBER</b> 13H-31-36 BTR	
<b>2. TYPE OF WORK</b> DRILL NEW WELL <input checked="" type="checkbox"/> REENTER P&A WELL <input type="checkbox"/> DEEPEN WELL <input type="checkbox"/>						<b>3. FIELD OR WILDCAT</b> CEDAR RIM	
<b>4. TYPE OF WELL</b> Oil Well Coalbed Methane Well: NO						<b>5. UNIT or COMMUNITIZATION AGREEMENT NAME</b>	
<b>6. NAME OF OPERATOR</b> BILL BARRETT CORP						<b>7. OPERATOR PHONE</b> 303 312-8164	
<b>8. ADDRESS OF OPERATOR</b> 1099 18th Street Ste 2300, Denver, CO, 80202						<b>9. OPERATOR E-MAIL</b> dspencer@billbarrettcorp.com	
<b>10. MINERAL LEASE NUMBER (FEDERAL, INDIAN, OR STATE)</b> 20G0005608			<b>11. MINERAL OWNERSHIP</b> FEDERAL <input type="checkbox"/> INDIAN <input checked="" type="checkbox"/> STATE <input type="checkbox"/> FEE <input type="checkbox"/>			<b>12. SURFACE OWNERSHIP</b> FEDERAL <input type="checkbox"/> INDIAN <input type="checkbox"/> STATE <input type="checkbox"/> FEE <input checked="" type="checkbox"/>	
<b>13. NAME OF SURFACE OWNER (if box 12 = 'fee')</b> Hilario Figueroa						<b>14. SURFACE OWNER PHONE (if box 12 = 'fee')</b> 801-808-8339	
<b>15. ADDRESS OF SURFACE OWNER (if box 12 = 'fee')</b> 3751 West 4400 South, West Valley City, UT 84120						<b>16. SURFACE OWNER E-MAIL (if box 12 = 'fee')</b>	
<b>17. INDIAN ALLOTTEE OR TRIBE NAME (if box 12 = 'INDIAN')</b> UTE			<b>18. INTEND TO COMMINGLE PRODUCTION FROM MULTIPLE FORMATIONS</b> YES <input type="checkbox"/> (Submit Commingling Application) NO <input checked="" type="checkbox"/>			<b>19. SLANT</b> VERTICAL <input type="checkbox"/> DIRECTIONAL <input type="checkbox"/> HORIZONTAL <input checked="" type="checkbox"/>	
<b>20. LOCATION OF WELL</b>	<b>FOOTAGES</b>	<b>QTR-QTR</b>	<b>SECTION</b>	<b>TOWNSHIP</b>	<b>RANGE</b>	<b>MERIDIAN</b>	
<b>LOCATION AT SURFACE</b>	383 FSL 880 FEL	SESE	31	3.0 S	6.0 W	U	
<b>Top of Uppermost Producing Zone</b>	721 FSL 1660 FEL	SWSE	31	3.0 S	6.0 W	U	
<b>At Total Depth</b>	700 FSL 700 FWL	SWSW	31	3.0 S	6.0 W	U	
<b>21. COUNTY</b> DUCHESNE		<b>22. DISTANCE TO NEAREST LEASE LINE (Feet)</b> 700		<b>23. NUMBER OF ACRES IN DRILLING UNIT</b> 640			
		<b>25. DISTANCE TO NEAREST WELL IN SAME POOL (Applied For Drilling or Completed)</b> 2770		<b>26. PROPOSED DEPTH</b> MD: 9511 TVD: 6171			
<b>27. ELEVATION - GROUND LEVEL</b> 6459		<b>28. BOND NUMBER</b> LPM 8874725		<b>29. SOURCE OF DRILLING WATER / WATER RIGHTS APPROVAL NUMBER IF APPLICABLE</b> Duchesne City Culinary Water Dock			
<b>ATTACHMENTS</b>							
<b>VERIFY THE FOLLOWING ARE ATTACHED IN ACCORDANCE WITH THE UTAH OIL AND GAS CONSERVATION GENERAL RULES</b>							
<input checked="" type="checkbox"/> WELL PLAT OR MAP PREPARED BY LICENSED SURVEYOR OR ENGINEER				<input checked="" type="checkbox"/> COMPLETE DRILLING PLAN			
<input checked="" type="checkbox"/> AFFIDAVIT OF STATUS OF SURFACE OWNER AGREEMENT (IF FEE SURFACE)				<input type="checkbox"/> FORM 5. IF OPERATOR IS OTHER THAN THE LEASE OWNER			
<input checked="" type="checkbox"/> DIRECTIONAL SURVEY PLAN (IF DIRECTIONALLY OR HORIZONTALLY DRILLED)				<input checked="" type="checkbox"/> TOPOGRAPHICAL MAP			
<b>NAME</b> Elaine Winick		<b>TITLE</b> Sr. Permit Analyst		<b>PHONE</b> 303 293-9100			
<b>SIGNATURE</b>		<b>DATE</b> 11/04/2010		<b>EMAIL</b> ewinick@billbarrettcorp.com			
<b>API NUMBER ASSIGNED</b> 43013504650000		<b>APPROVAL</b> <div style="text-align: center;">             Permit Manager         </div>					

T3S, R6W, U.S.B.&M.

BILL BARRETT CORPORATION


Well location, #13H-31-36 BTR, located as shown in the SE 1/4 SE 1/4 of Section 31, T3S, R6W, U.S.B.&M., Duchesne County, Utah.

BASIS OF ELEVATION

BENCH MARK (M67) LOCATED IN THE SW 1/4 OF SECTION 9, T3S, R4W, U.S.B.&M., TAKEN FROM THE DUCHESE SE, QUADRANGLE, UTAH, DUCHESE COUNTY, 7.5 MINUTE QUAD. (TOPOGRAPHIC MAP) PUBLISHED BY THE UNITED STATES DEPARTMENT OF THE INTERIOR, GEOLOGICAL SURVEY. SAID ELEVATION IS MARKED AS BEING 6097 FEET.

BASIS OF BEARINGS

BASIS OF BEARINGS IS A G.P.S. OBSERVATION.

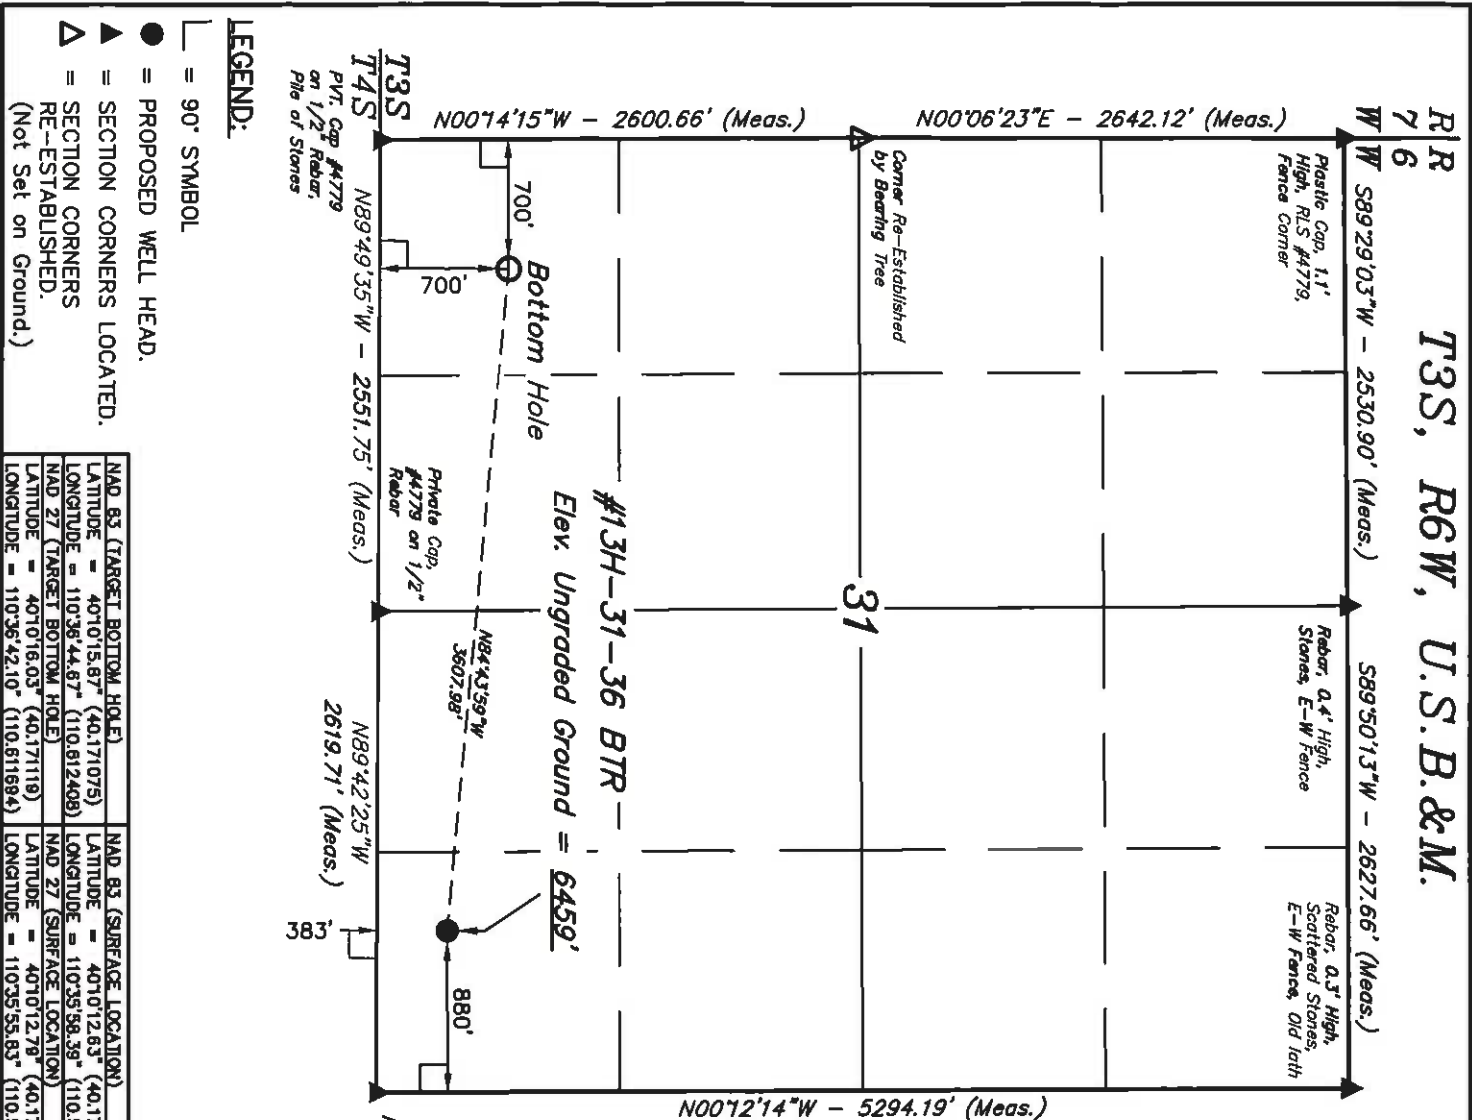

- LEGEND:
- = 90° SYMBOL
  - = PROPOSED WELL HEAD.
  - ▲ = SECTION CORNERS LOCATED.
  - Δ = SECTION CORNERS RE-ESTABLISHED. (Not Set on Ground.)

NAD 83 (TARGET BOTTOM HOLE)		NAD 83 (SURFACE LOCATION)	
LATITUDE = 40°10'15.87" (40.171075)		LATITUDE = 40°10'12.63" (40.170175)	
LONGITUDE = 110°36'44.67" (110.612408)		LONGITUDE = 110°35'58.39" (110.598553)	
NAD 27 (TARGET BOTTOM HOLE)		NAD 27 (SURFACE LOCATION)	
LATITUDE = 40°10'16.03" (40.171119)		LATITUDE = 40°10'12.79" (40.170219)	
LONGITUDE = 110°36'42.10" (110.611884)		LONGITUDE = 110°35'55.83" (110.598842)	

UTAH ENGINEERING & LAND SURVEYING

85 SOUTH 200 EAST - VERNAL, UTAH 84078

(435) 789-1017

SCALE	1" = 1000'	DATE SURVEYED:	09-07-10	DATE DRAWN:	09-15-10
PARTY	J.F. C.C.	REFERENCES	G.L.O. PLAT		
WEATHER	WARM	FILE	BILL BARRETT CORPORATION		

REMOVED: 10-21-10  
REVISED: 10-05-10

THIS IS TO CERTIFY THAT THE ABOVE SURVEY WAS PREPARED BY THE FIELD NOTES OF ACTUAL SURVEYS MADE BY ME OR UNDER MY SUPERVISION AND THAT THE SAME ARE TRUE AND CORRECT TO THE BEST OF MY KNOWLEDGE AND BELIEF.

REGISTERED LAND SURVEYOR  
REGISTRATION NO. 161319  
STATE OF UTAH

